



# 機設支柱(2m)

[M001-2]

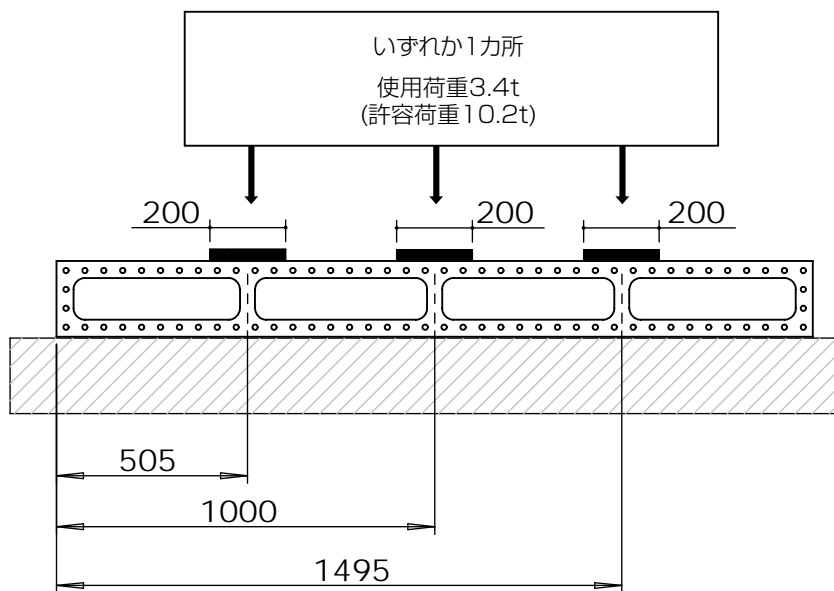

使用荷重5t  
(許容荷重15t)

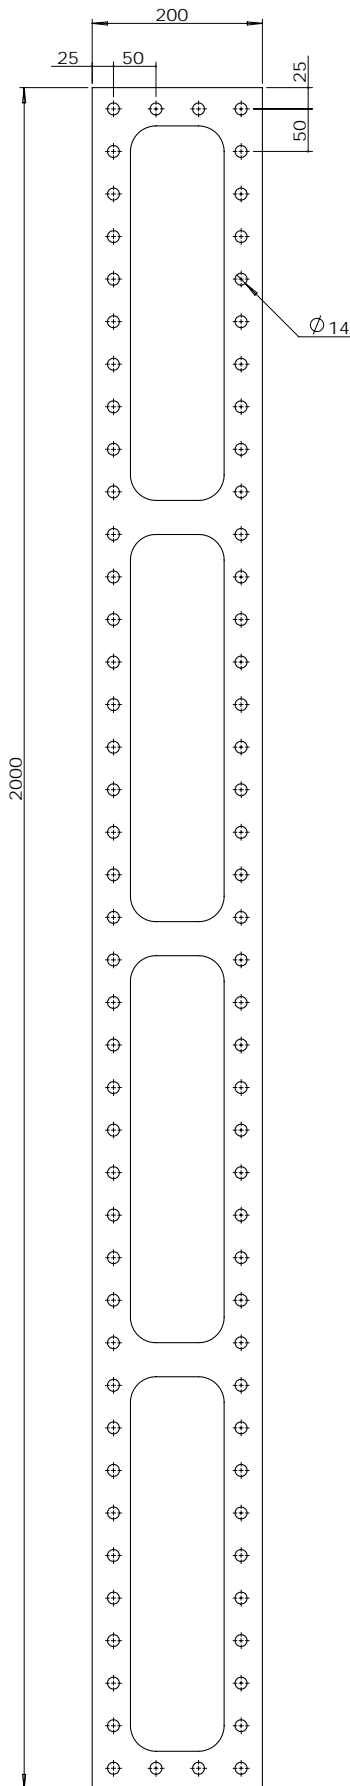